


REQUIRED NUMBER OF PLANT MATERIAL FOR NEW CONSTRUCTION

- Existing buildings + hardscape
- 166,695 sf new buildings + hardscape / 500 = 334 points required

PLANT MATERIAL & OTHER AMENITIES

	QUANTITY	TOTAL POINTS	NOTES
● Missouri Native Canopy Tree	67	134	2.5" min. caliper
● Canopy Tree	4	6	2" min. caliper
● Evergreen Tree	48	36	6' min. height
■ Missouri Native Shrubs	33,100 sf	264	24" min. height or spread
■ Missouri Native Groundcover	10,000 sf	100	2" cellpack, 12" o.c.
■ Irrigation System	47,000 sf	16	(5% max points)
TOTAL POINTS ACCRUED		556	

D
C
B
A

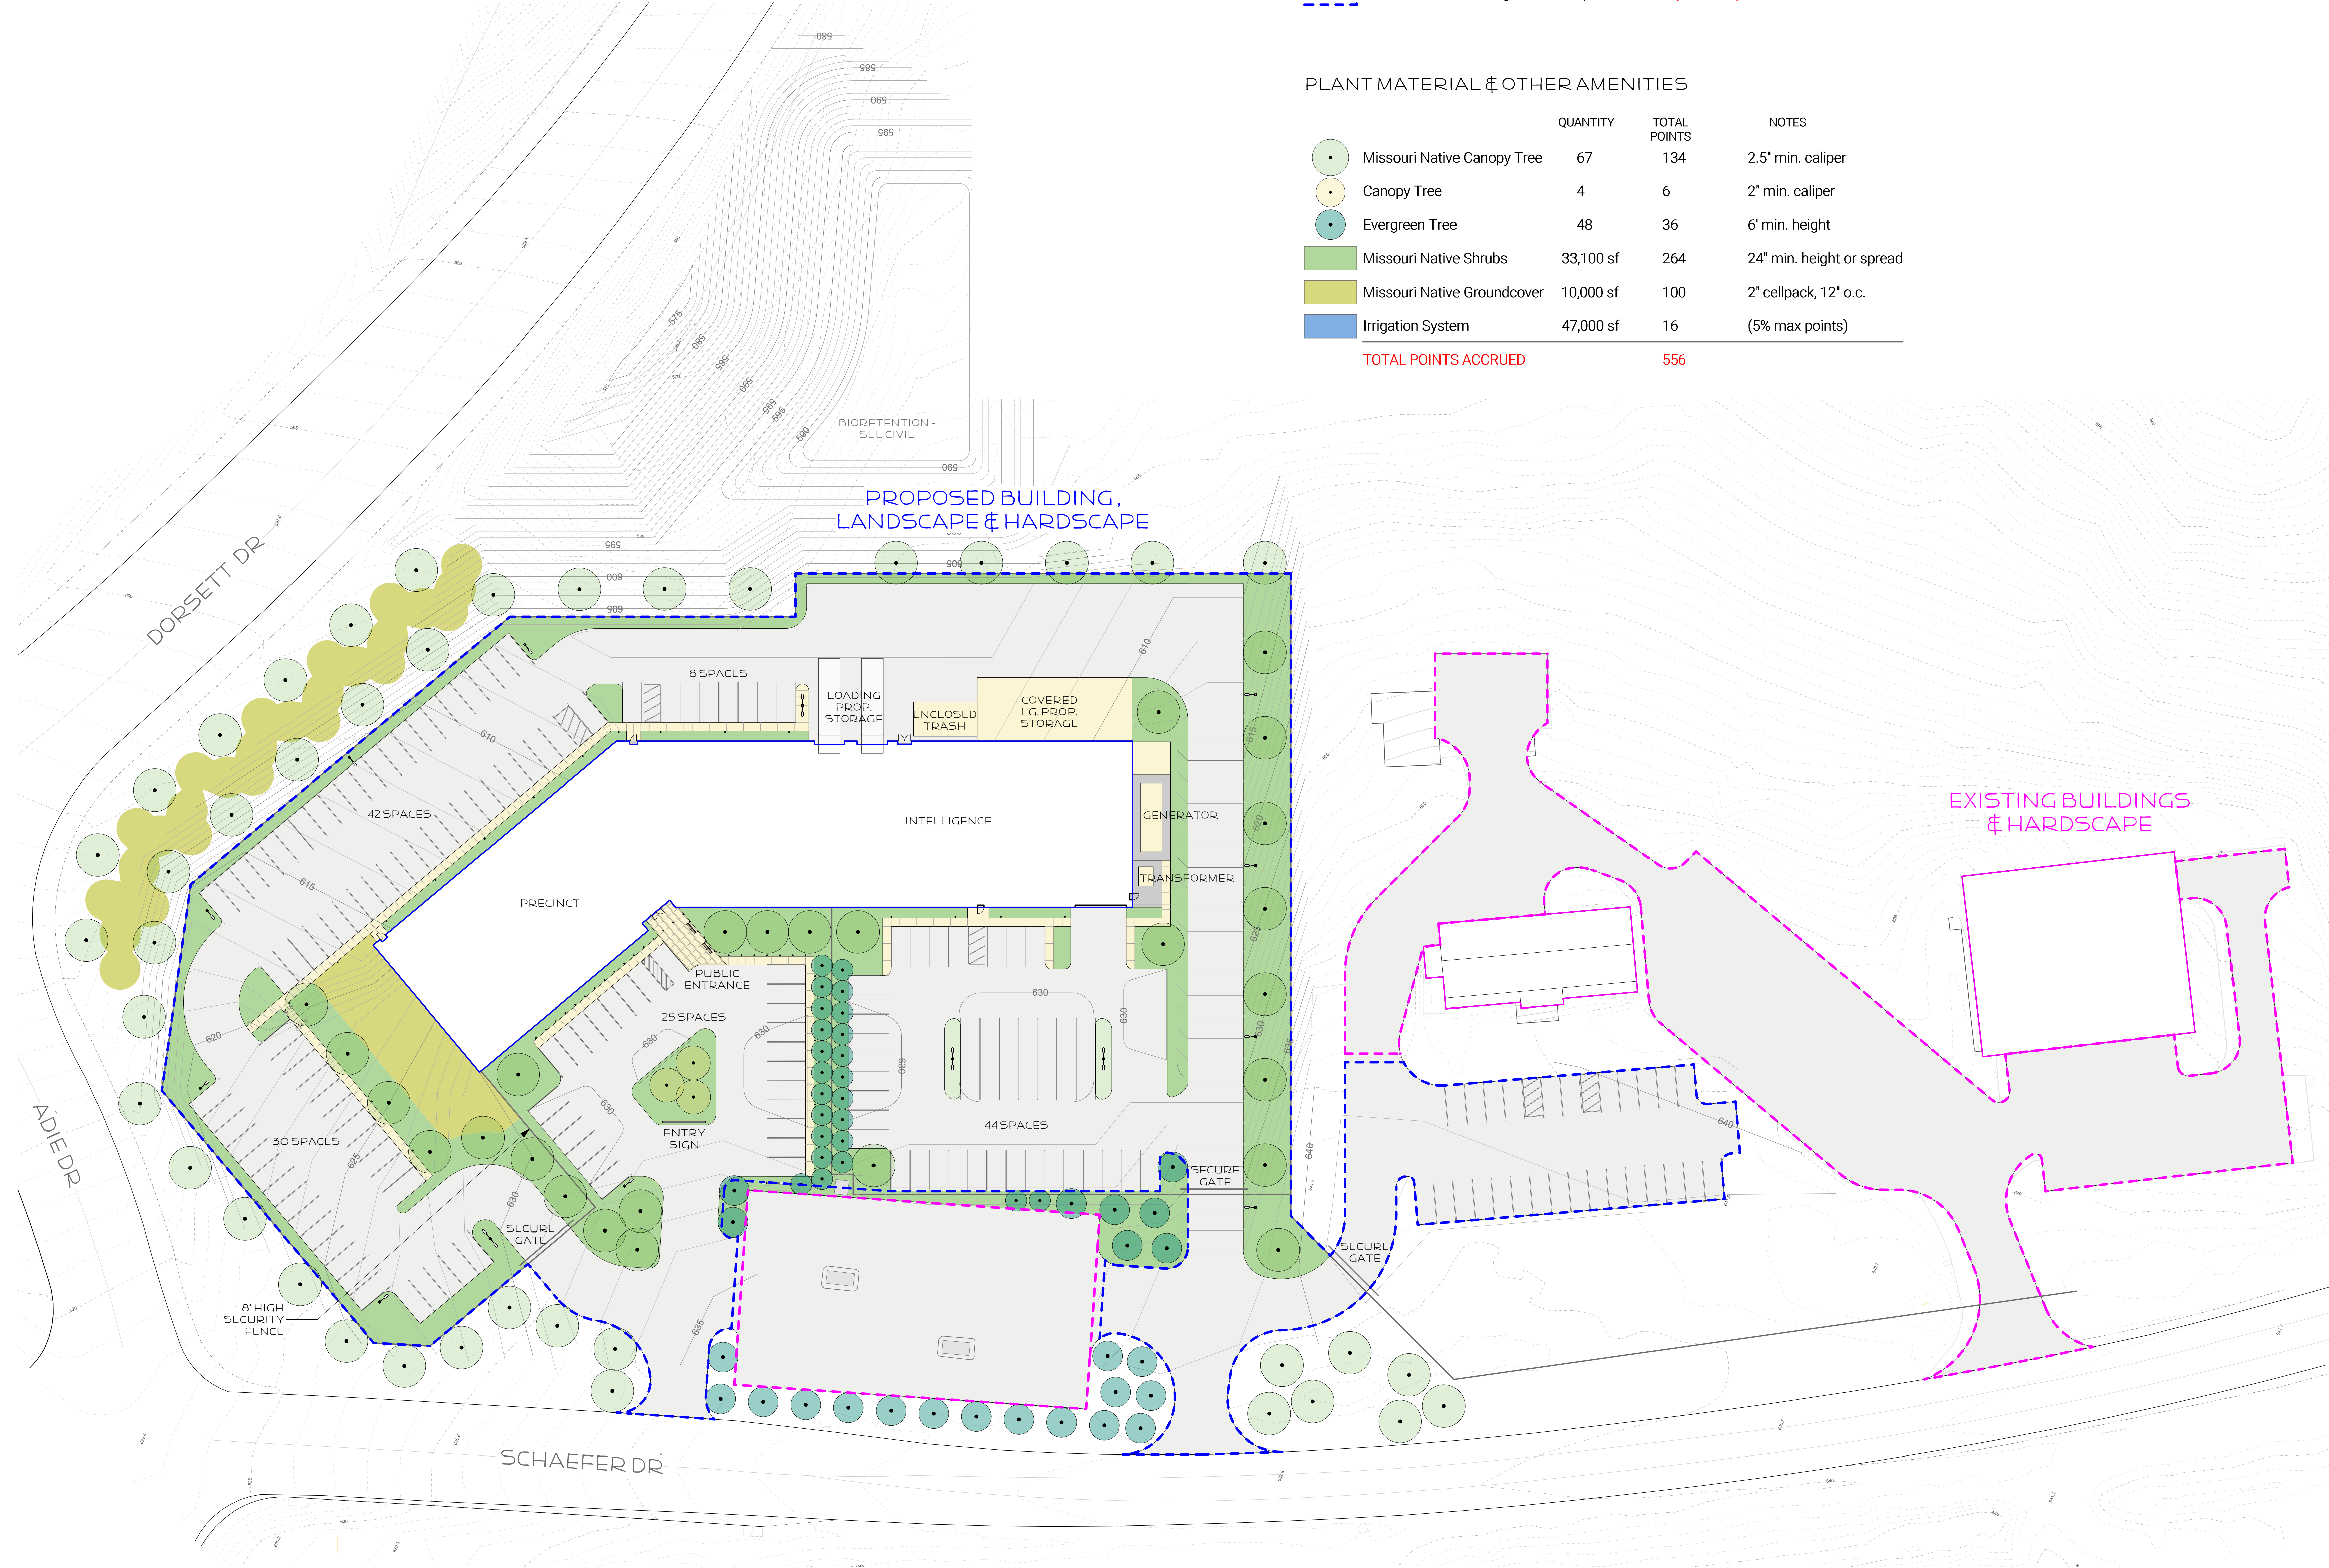


SAINT LOUIS COUNTY POLICE BUNDLE PROJECT
11201 - 11299 SHAEFER DR/EMERYLAND HEIGHTS, MO
63043

P & Z PHASE
October 2, 2013

REVISIONS

NO.	DATE	DESCRIPTION

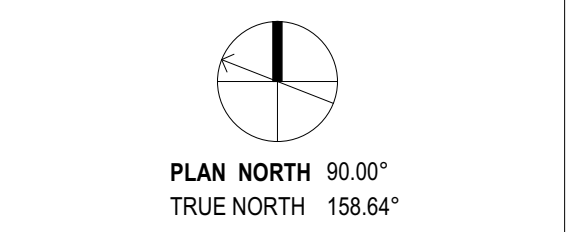

PROJECT NO: 22-1714 ISSUED BY:
ISSUED DATE: 00

SHEET TITLE:
SCHEMATIC SITE PLAN

L-001

